


CABLE TRENCH SECTION

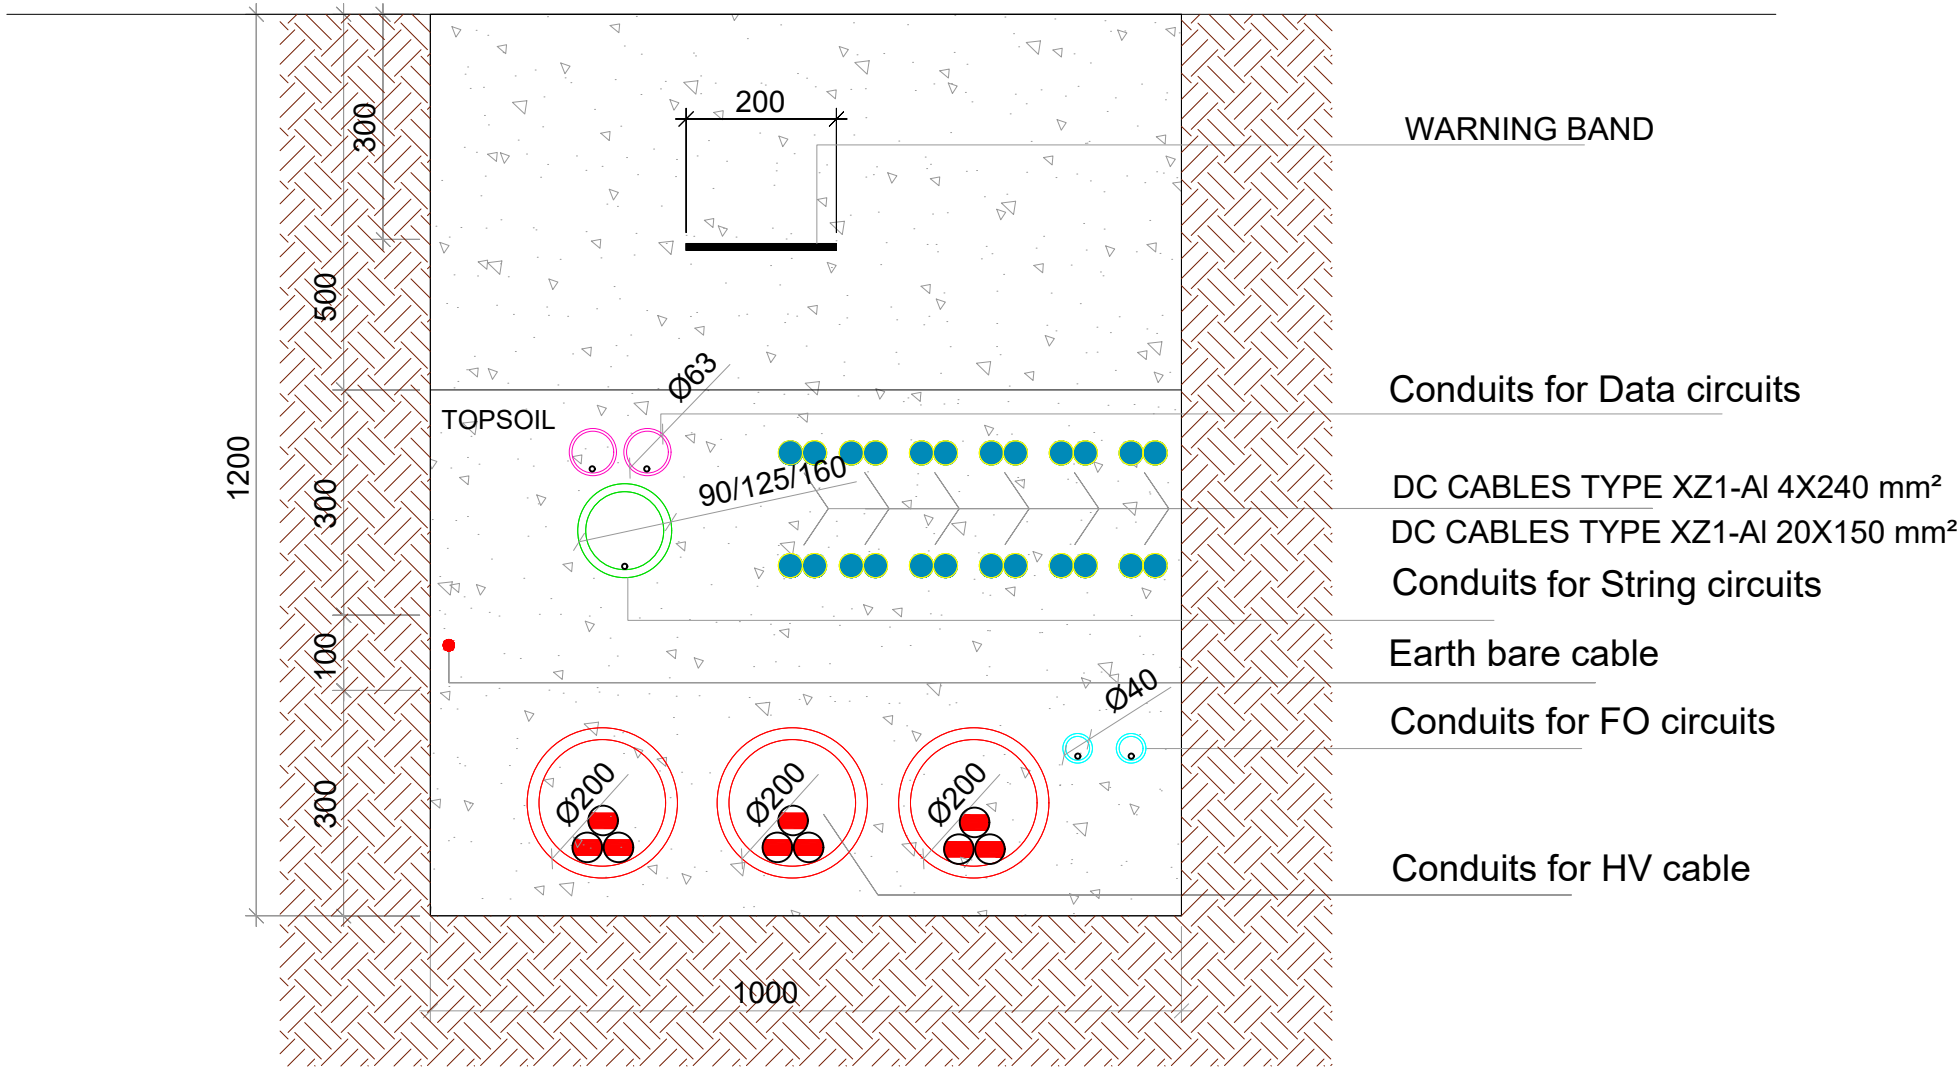

TYPICAL



P01			First Issue			03.02.2023	
Cable Trench Cross section			YRSF_CS21GB001_06			Cable Trench Cross section	
RECURRENT ENERGY A subsidiary of Canadian Solar			Yardley Road Solar Farm United Kingdom			1:10 A4	
RECURRENT ENERGY			PRELIMINARY			1/1	