

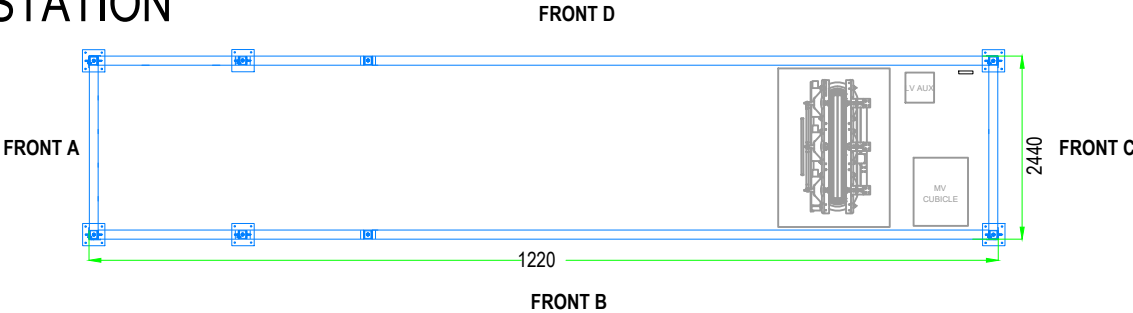


POWER STATION

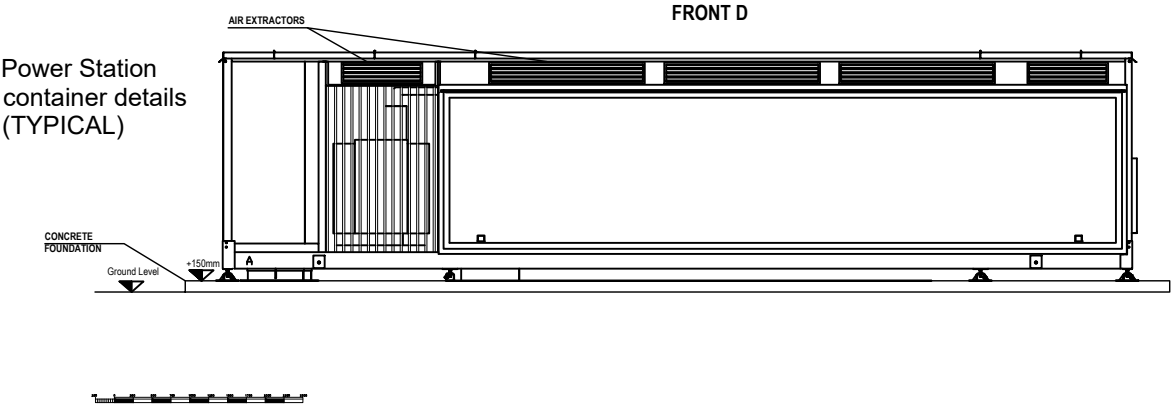

FRONTS

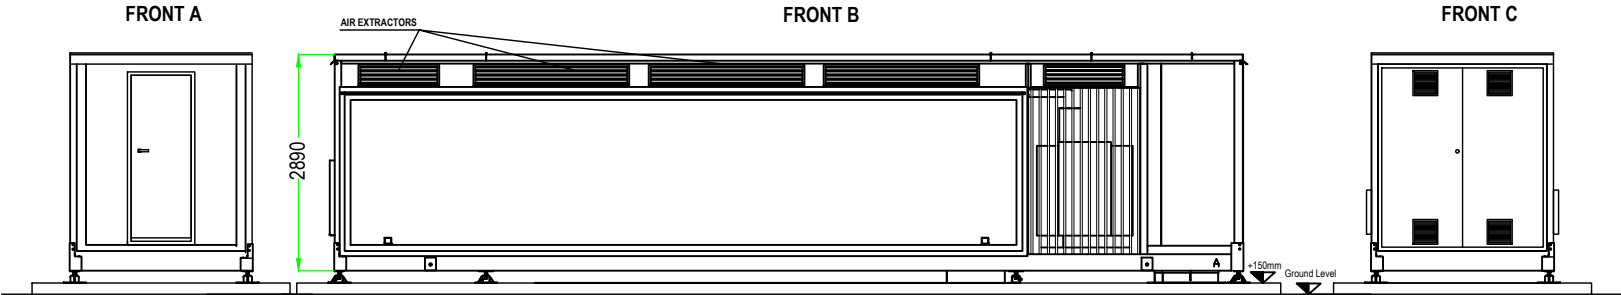

Light Gray/
Dark Green
metal

P01	EA	ST	First Issue		02.02.2022
Power Station Elevations		YRSP_CS21GB001_01	Power Station Elevations		
Yardley Road Solar Farm		United Kingdom	1:100	A4	
RECURRENT ENERGY		PRELIMINARY	1/1		