

- Notes:
1. Do not scale from drawing
 2. All dimensions in metres unless otherwise stated



Key:

Visibility Sight line

Visibility Envelope

Rev.	Date	Revision details	Drawn	Checked	Approved

© This drawing is the property of SYSTRA Limited and the information can only be reproduced with their prior permission.



Centrum House,
38 Queen Street,
Glasgow, G1 3DX


T 0141 468 4205
F 0800 066 4367
E UK_Scotland@systra.co.uk

Client
Atmos Consultants

Project
Yardley Road Solar Farm

Title
2.4m x 215m
Visibility Splay
Sheet 2 of 3

Drawn CG	Checked ADV	Approved ADV
Original dwg. size A3	Date June '24	Scale 1:500
Drawing Status Information	Drawing Number GB01T24A39/I/VS02	Rev.

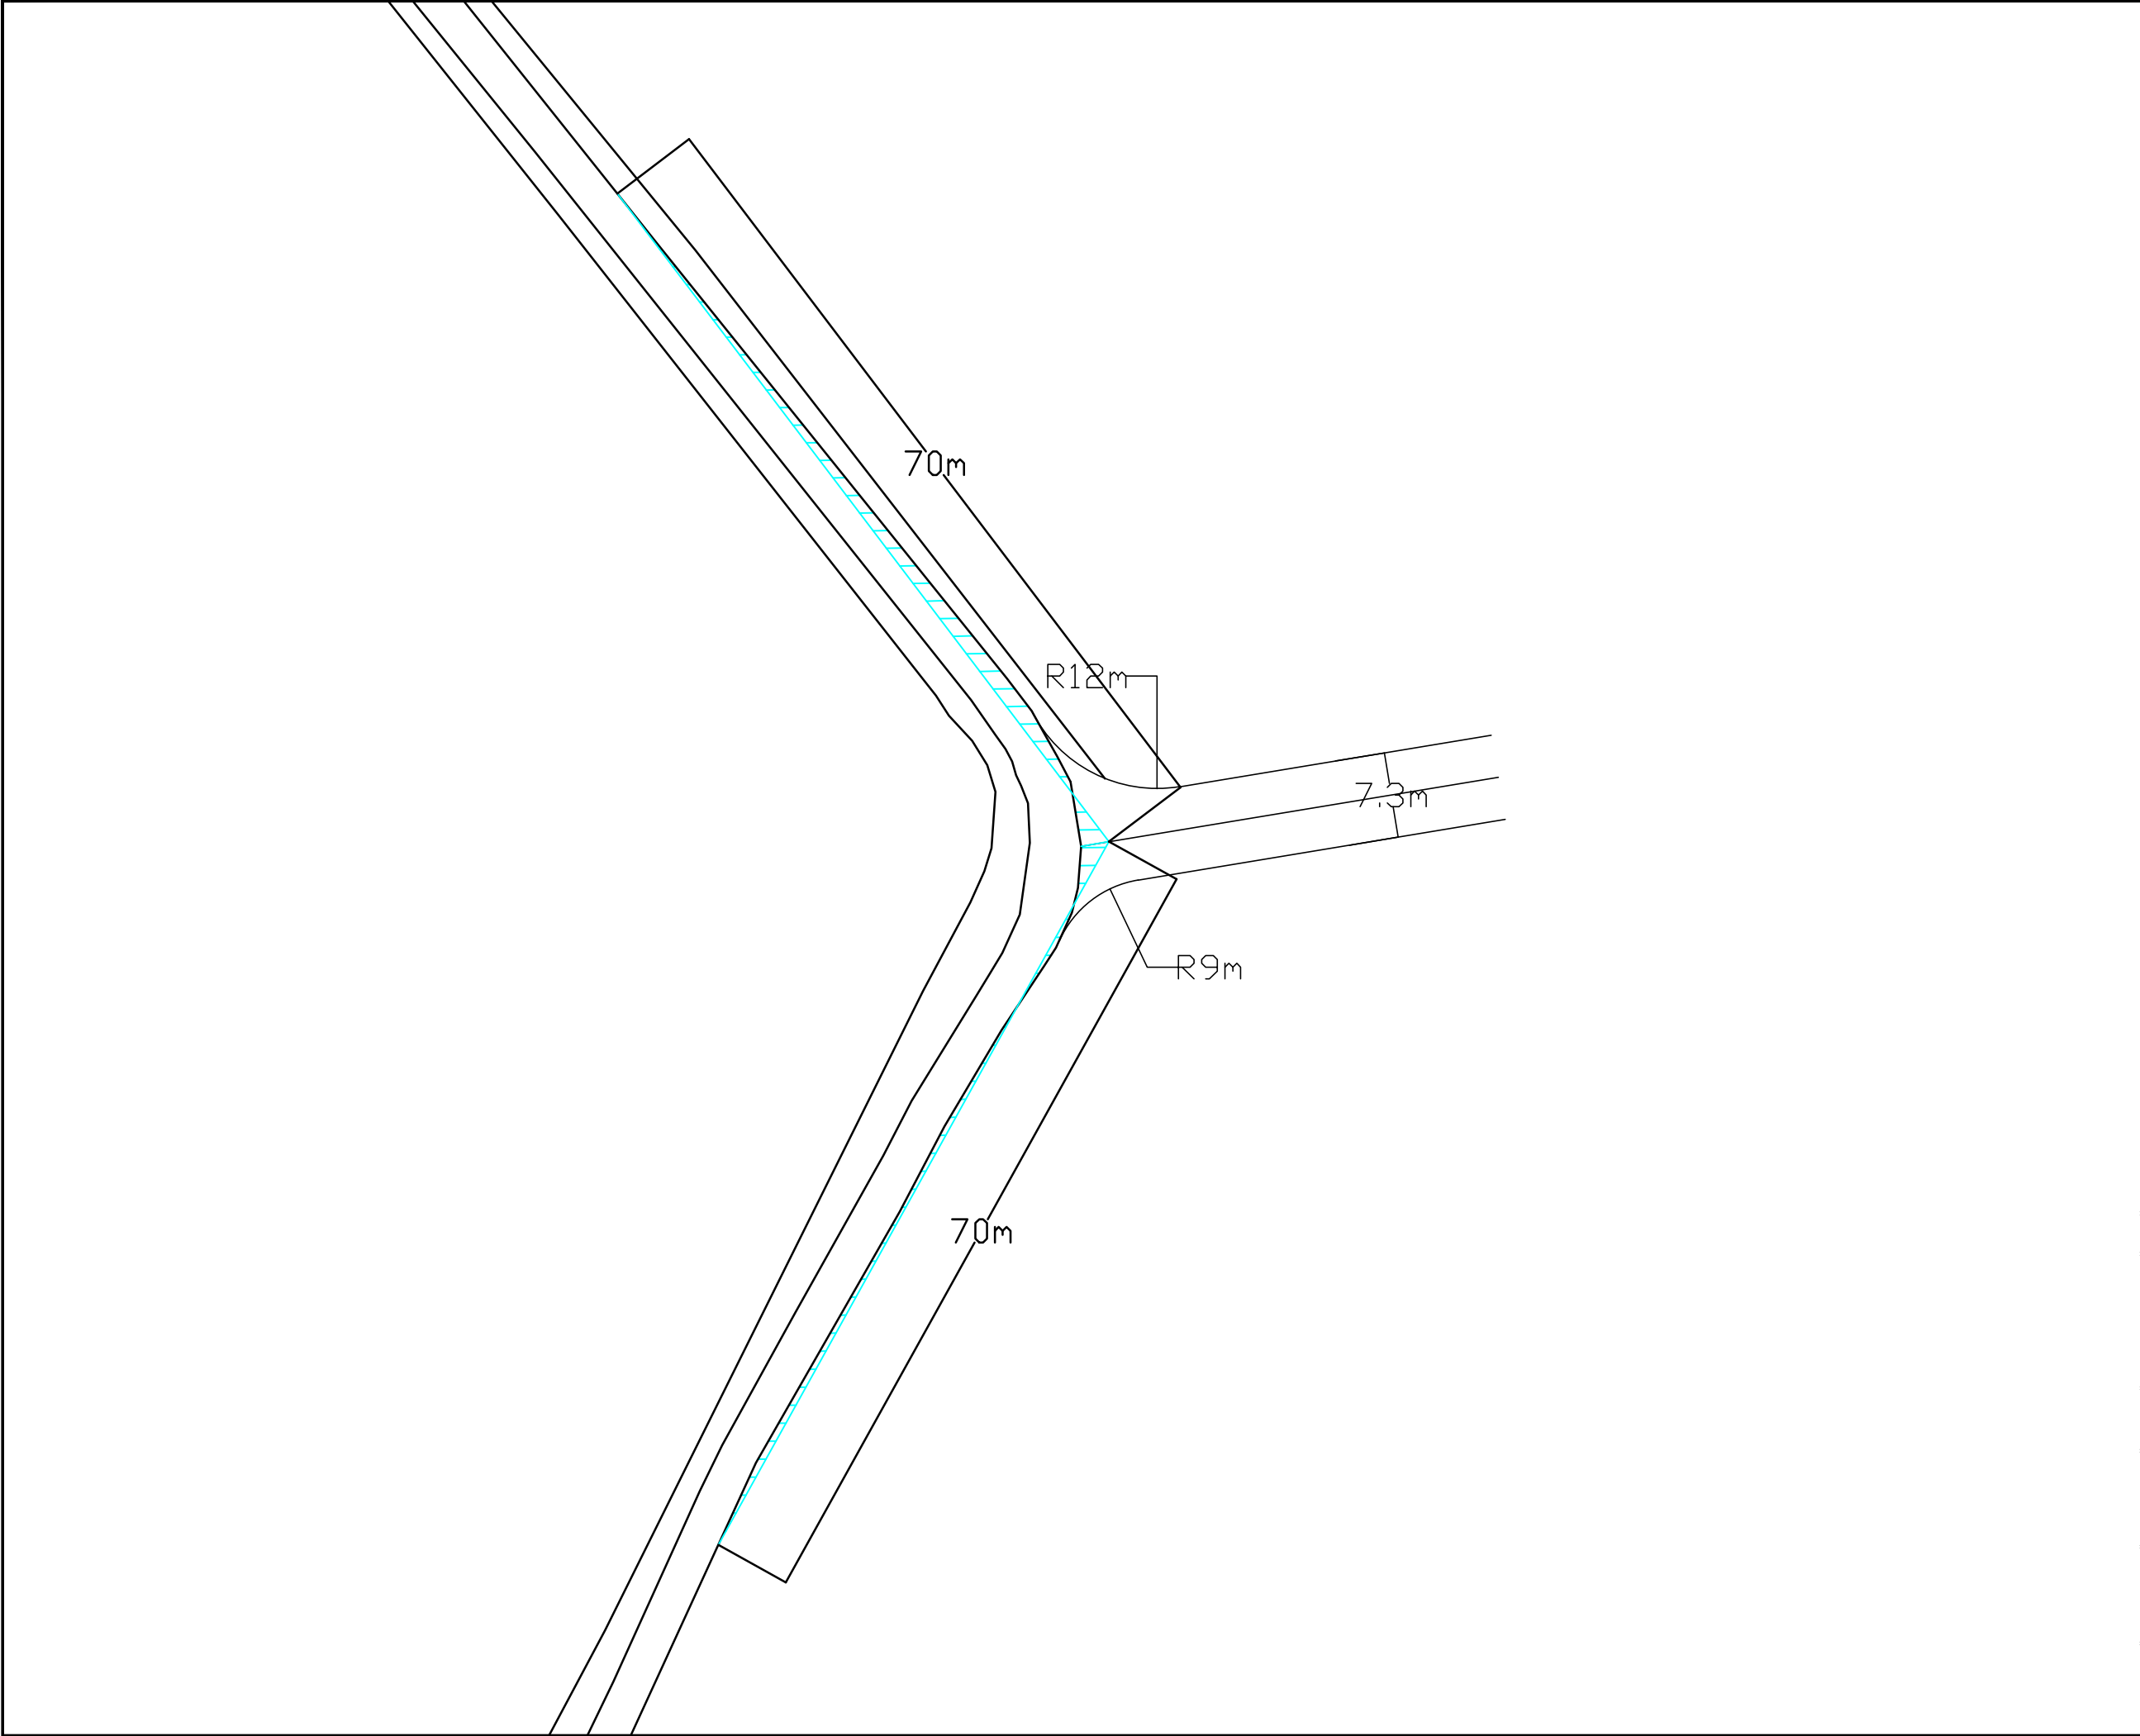

- Notes:
- 1. Do not scale from drawing
 - 2. All dimensions in metres unless otherwise stated



- Key:
- Visibility Sight line
 - Visibility Envelope

Rev.	Date	Revision details	Drawn	Checked	Approved

© This drawing is the property of SYSTRA Limited and the information can only be reproduced with their prior permission.



Centrum House,
38 Queen Street,
Glasgow, G1 3DX

T 0141 468 4205
F 0800 066 4367
E UK_Scotland@systra.co.uk

Client
Atmos Consultants

Project
Yardley Road Solar Farm

Title
2.4m x 70m
Visibility Splay
Sheet 3 of 3

Drawn CG	Checked ADV	Approved ADV
Original dwg. size A3	Date June '24	Scale 1:250
Drawing Status Information	Drawing Number GB01T24A39/I/VS03	Rev.

SYSTRA provides advice on transport, to central, regional and local government, agencies, developers, operators and financiers.

A diverse group of results-oriented people, we are part of a strong team of professionals worldwide. Through client business planning, customer research and strategy development we create solutions that work for real people in the real world.

For more information visit www.systra.co.uk

Birmingham

Alpha Tower, Crowne Plaza, Suffolk Street
Birmingham, B1 1TT
T: +44 (0)121 393 4841

Bristol

33 Colston Avenue, Bristol, BS1 4UA

Cork

City Quarter, Lapps Quay, Cork City
Cork, T12 WY42, Republic of Ireland

Dublin

2nd Floor, Riverview House, 21-23 City Quay
Dublin D02 AY91, Republic of Ireland
T: +353 (0) 1 566 2028

Edinburgh

Ground Floor, 18 Charlotte Square, Edinburgh, EH2 4DF
T: +44 (0)131 460 1847

Glasgow

The Centrum Business Centre Limited, 38 Queen Street, Glasgow,
G1 3DX
T: +44 (0)141 468 4205

Leeds

100 Wellington Street, Leeds, LS1 1BA
T: +44 (0)113 360 4842

London

One Carey Lane, London, England EC2V 8AE
T: +44 (0)20 3855 0079

Manchester

5th Floor, Four Hardman Street, Spinningfields
Manchester, M3 3HF
Tel: +44 (0)161 504 5026

Newcastle

Block C, First Floor, Portland House, New Bridge Street West,
Newcastle, NE1 8AL
Tel: +44 191 249 3816

Reading

Davidson House, Forbury Square,
Reading, RG1 3EU
T: +44 118 208 0111

Woking

Dukes Court, Duke Street
Woking, Surrey GU21 5BH
T: +44 (0)1483 357705

York

Meridian House, The Crescent
York, YO24 1AW
Tel: +44 1904 454 600

Other locations:

France:

Bordeaux, Lille, Lyon, Marseille, Paris

Northern Europe:

Astana, Copenhagen, Kiev, London, Moscow, Riga, Wroclaw

Southern Europe & Mediterranean: Algiers, Baku, Bucharest,

Madrid, Rabat, Rome, Sofia, Tunis

Middle East:

Cairo, Dubai, Riyadh

Asia Pacific:

Bangkok, Beijing, Brisbane, Delhi, Hanoi, Hong Kong, Manila,
Seoul, Shanghai, Singapore, Shenzhen, Taipei

Africa:

Abidjan, Douala, Johannesburg, Kinshasa, Libreville, Nairobi

Latin America:

Lima, Mexico, Rio de Janeiro, Santiago, São Paulo

North America:

Little Falls, Los Angeles, Montreal, New-York, Philadelphia,
Washington

SYSTRA