


CUSTOMER STATION

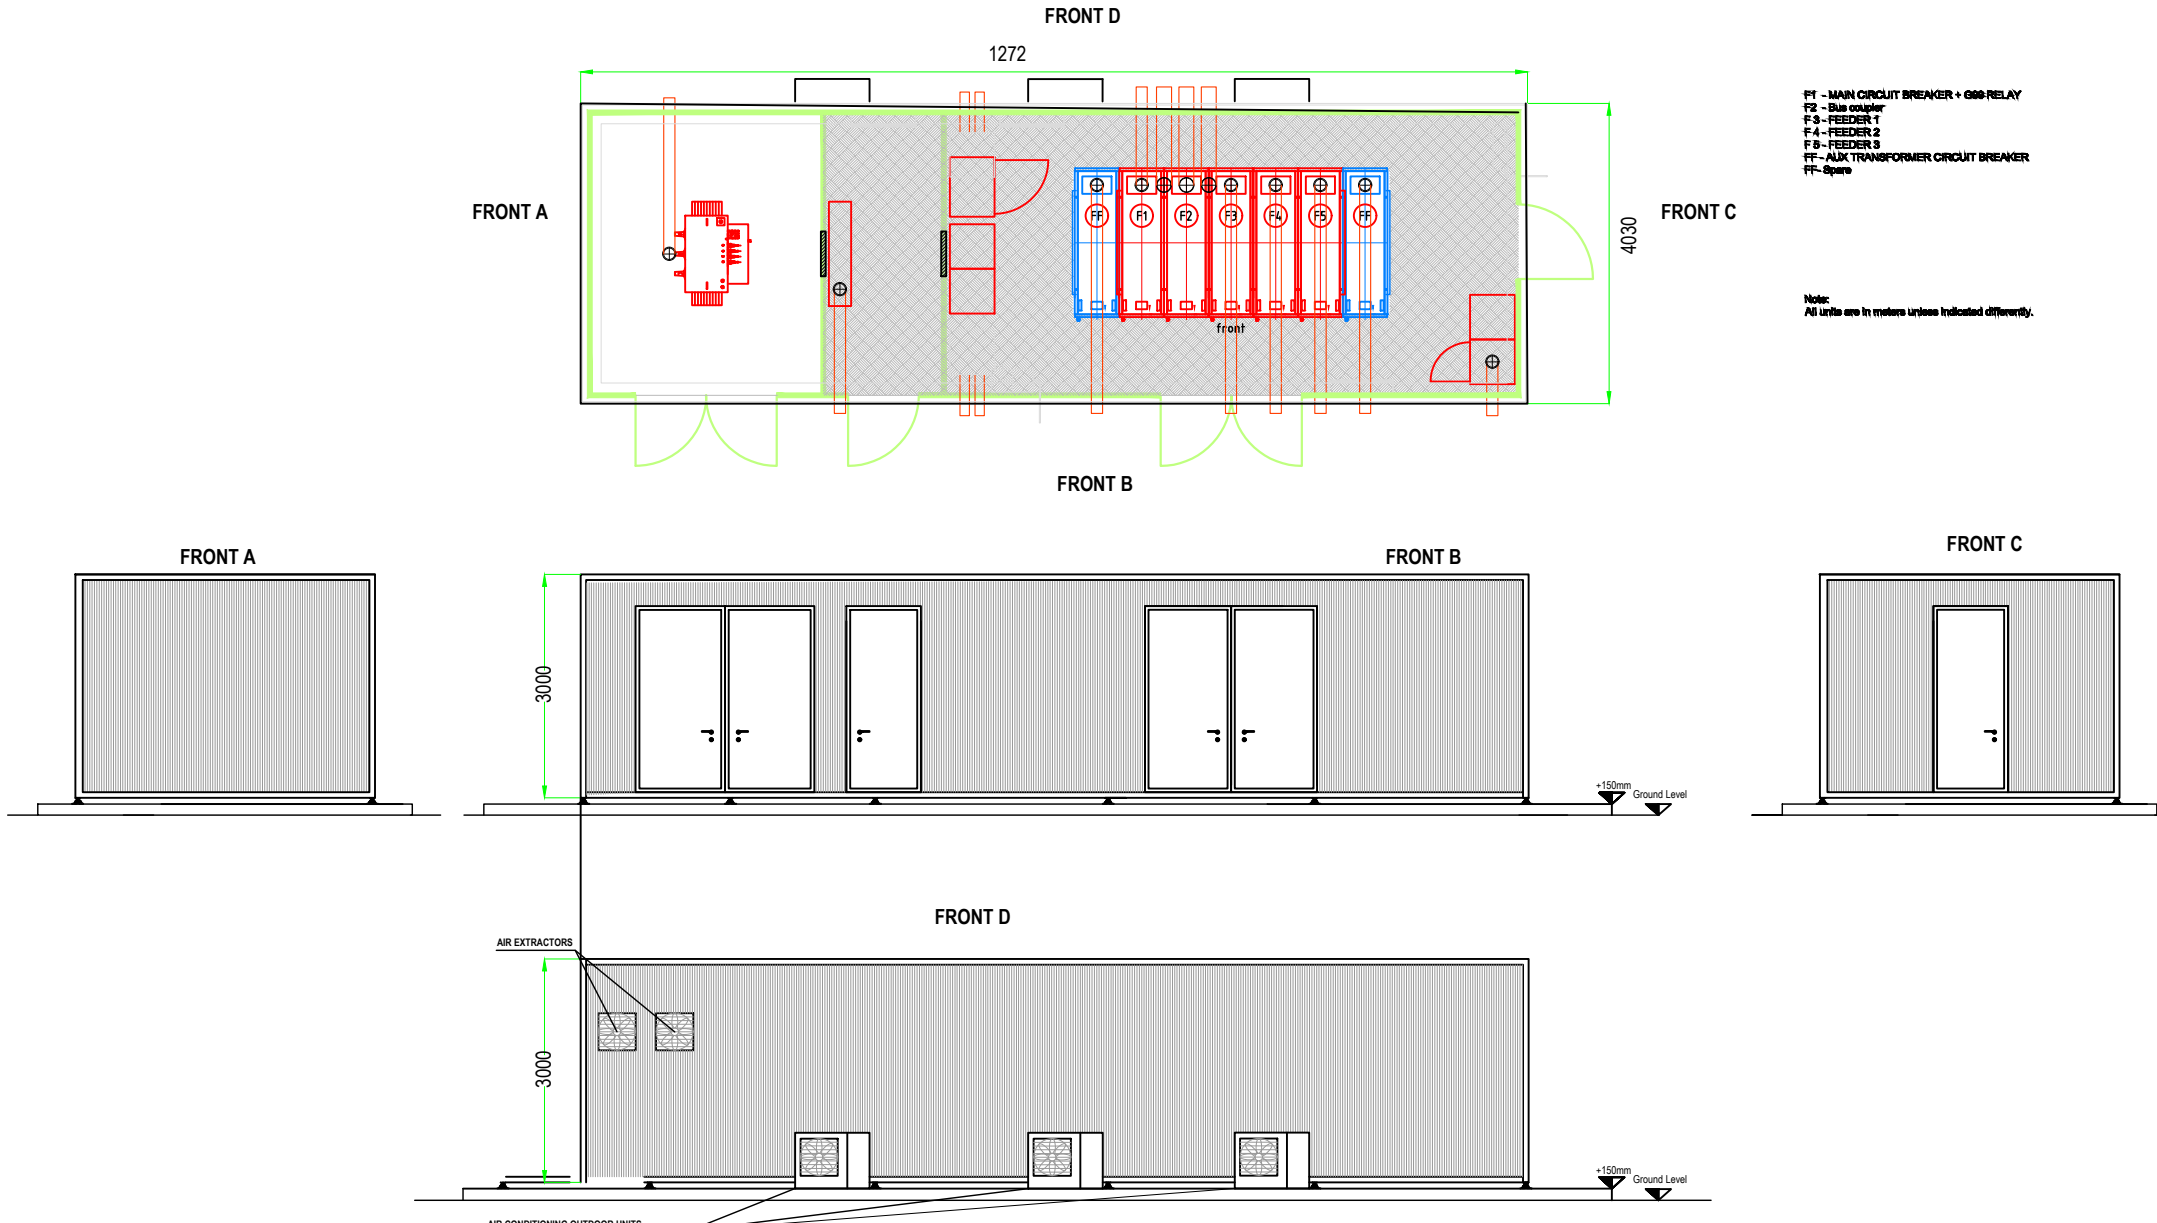

F1 - MAIN CIRCUIT BREAKER + GMR RELAY
F2 - BUS COUPLER
F3 - FEEDER 1
F4 - FEEDER 2
F5 - FEEDER 3
FF - Spare

Note:
All units are in meters unless indicated differently.

Dark Green metal

P01				First Issue				02.02.2023	
Customer Station Elevations				YRSF_CS21GB001_04				Customer Station Elevations	
Yardley Road Solar Farm				United Kingdom				1:100	
RECURRENT ENERGY				PRELIMINARY				1/1	